


FIRST FLOOR

- ### LEGEND
- Telephone Socket
  - Television Socket
  - 13 Amp double socket
  - 5 Amp socket
  - Spur
  - One way light switch
  - Two way light switch
  - One way cord light switch
  - Radiator
  - New foul water
  - New surface water
  - Aco Brickslot 0.0, allow for access unit.
  - Smoke alarm
  - 50W Recessed down-lighters
  - Pendant light
  - 50W Directional down-lighters
  - Strip light
  - Fire Door
  - Consumer Unit
  - Shave Light
  - Shave Point
  - Heating Boiler
  - DHW Boiler

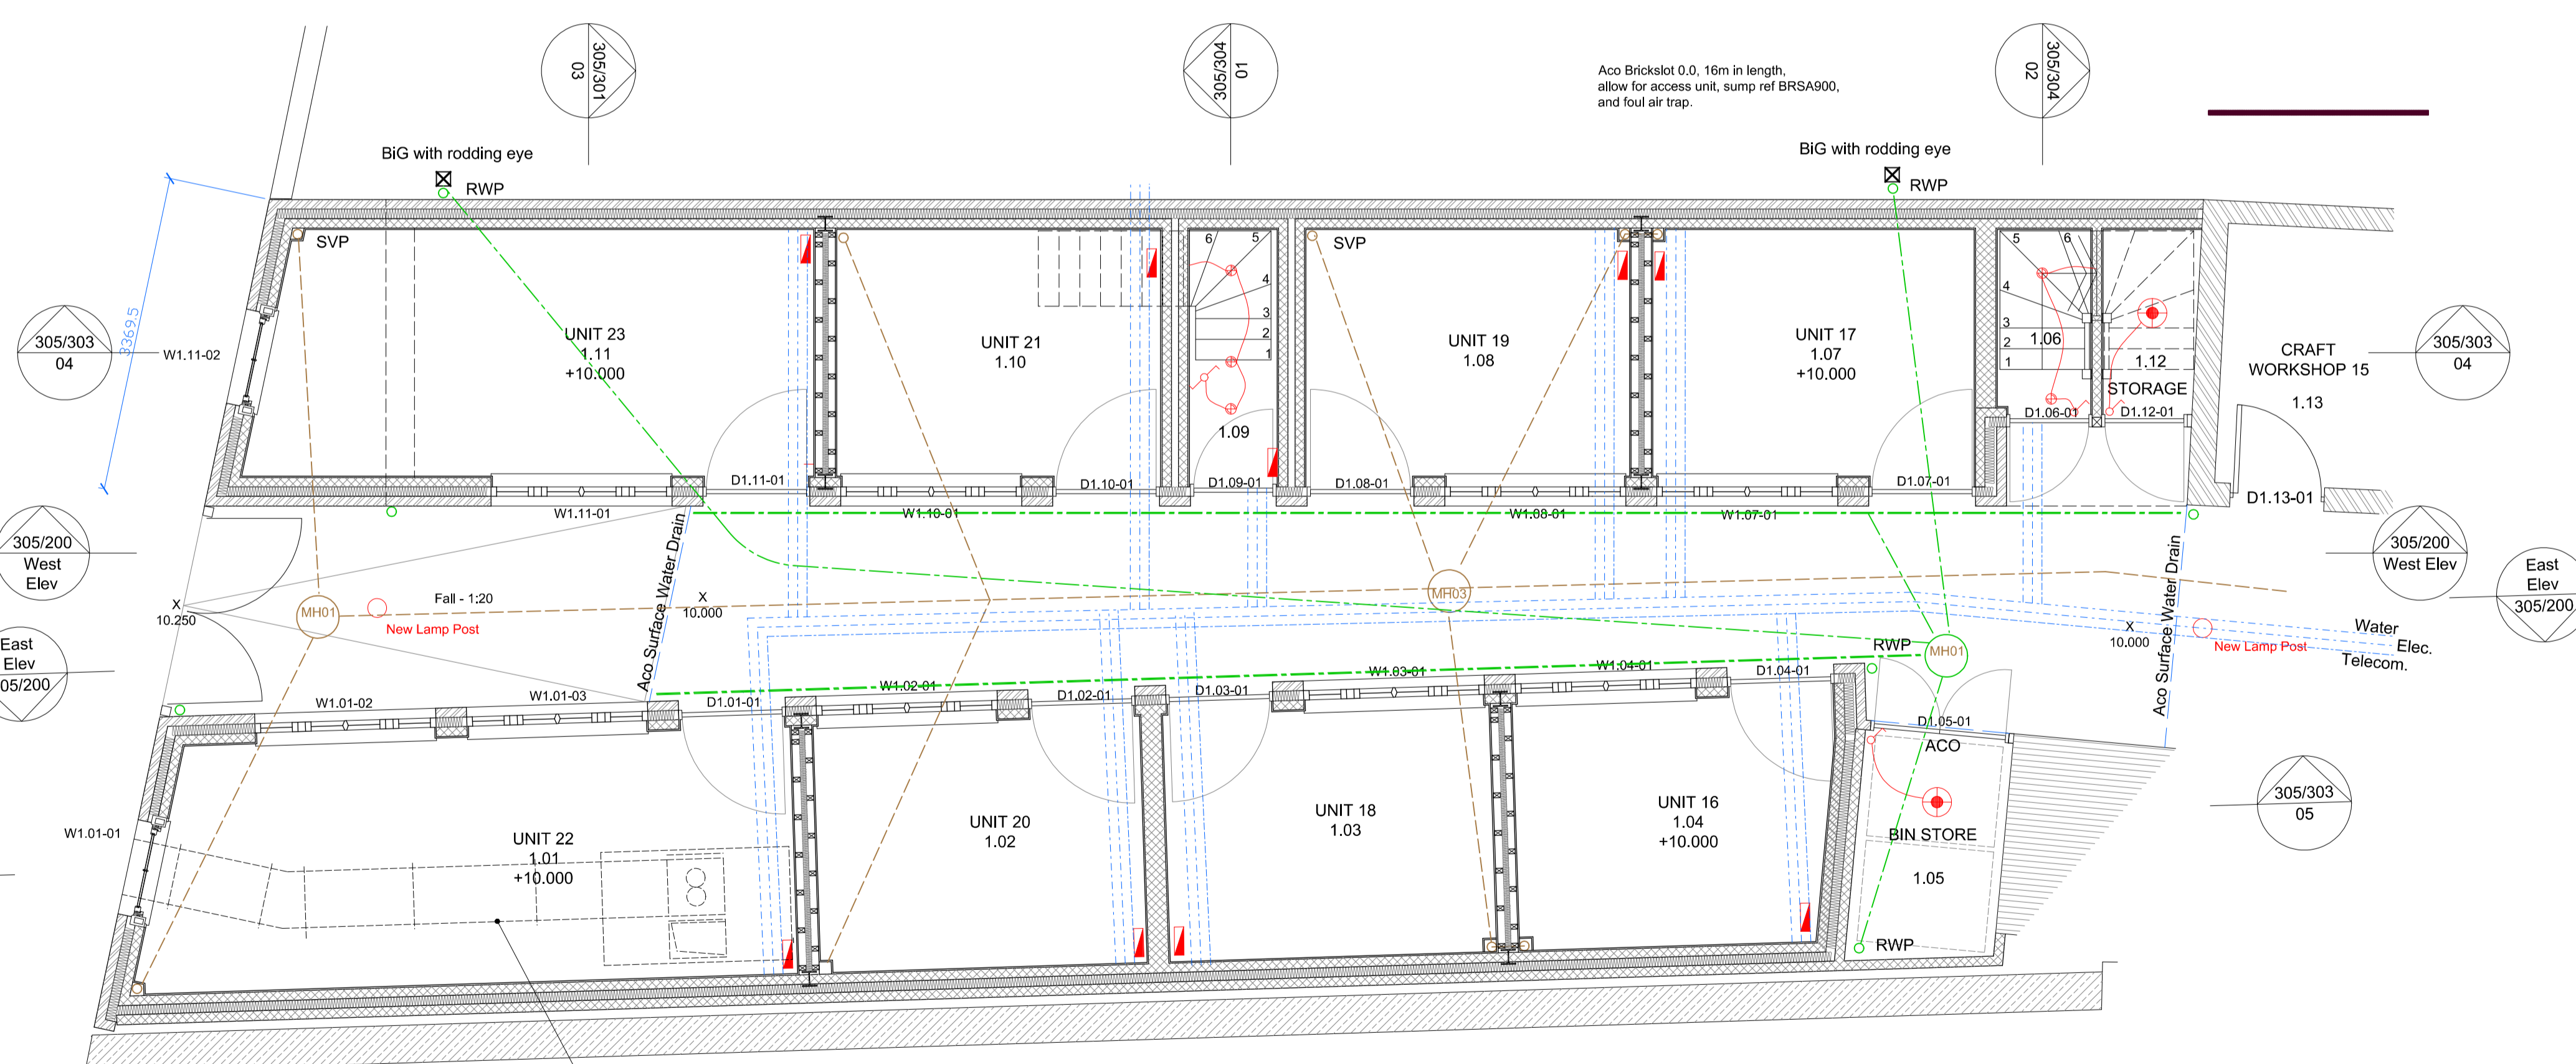

GROUND FLOOR

Rev.	B	Service routes revised	24.01.07
	A	Construction Issue	02.01.07
	Rev.	Amendment	Date

Project:		Drawing:	
New Build Flats and Shops		Services Plan	
St John's Square, Glastonbury			
Client:			
Mr & Mrs Hill			
Scale:	Date:	Orgnl Drw:	Drawing No:
1:50	April '06	A1	305/102
			Rev:
			B

The title, copyright and confidential information in this document belongs to Mark Orme Architects Limited, all rights reserved. All dimensions to be checked on site before work commences and any discrepancies reported to the architect immediately. This drawing is to be read in conjunction with other documents issued by the architect.